




FIRST FLOOR PLAN

MENDEL • MESICK • COHEN • WAITE • ARCHITECTS
ALBANY, NEW YORK 12207
388 BROADWAY

RESTORATION OF
ONTARIO COUNTY COURT HOUSE
CANANOTA, NEW YORK

SCALE
COMMISSION NO.
DRAWN BY
DATE
REVIEW

DRAWING NO.

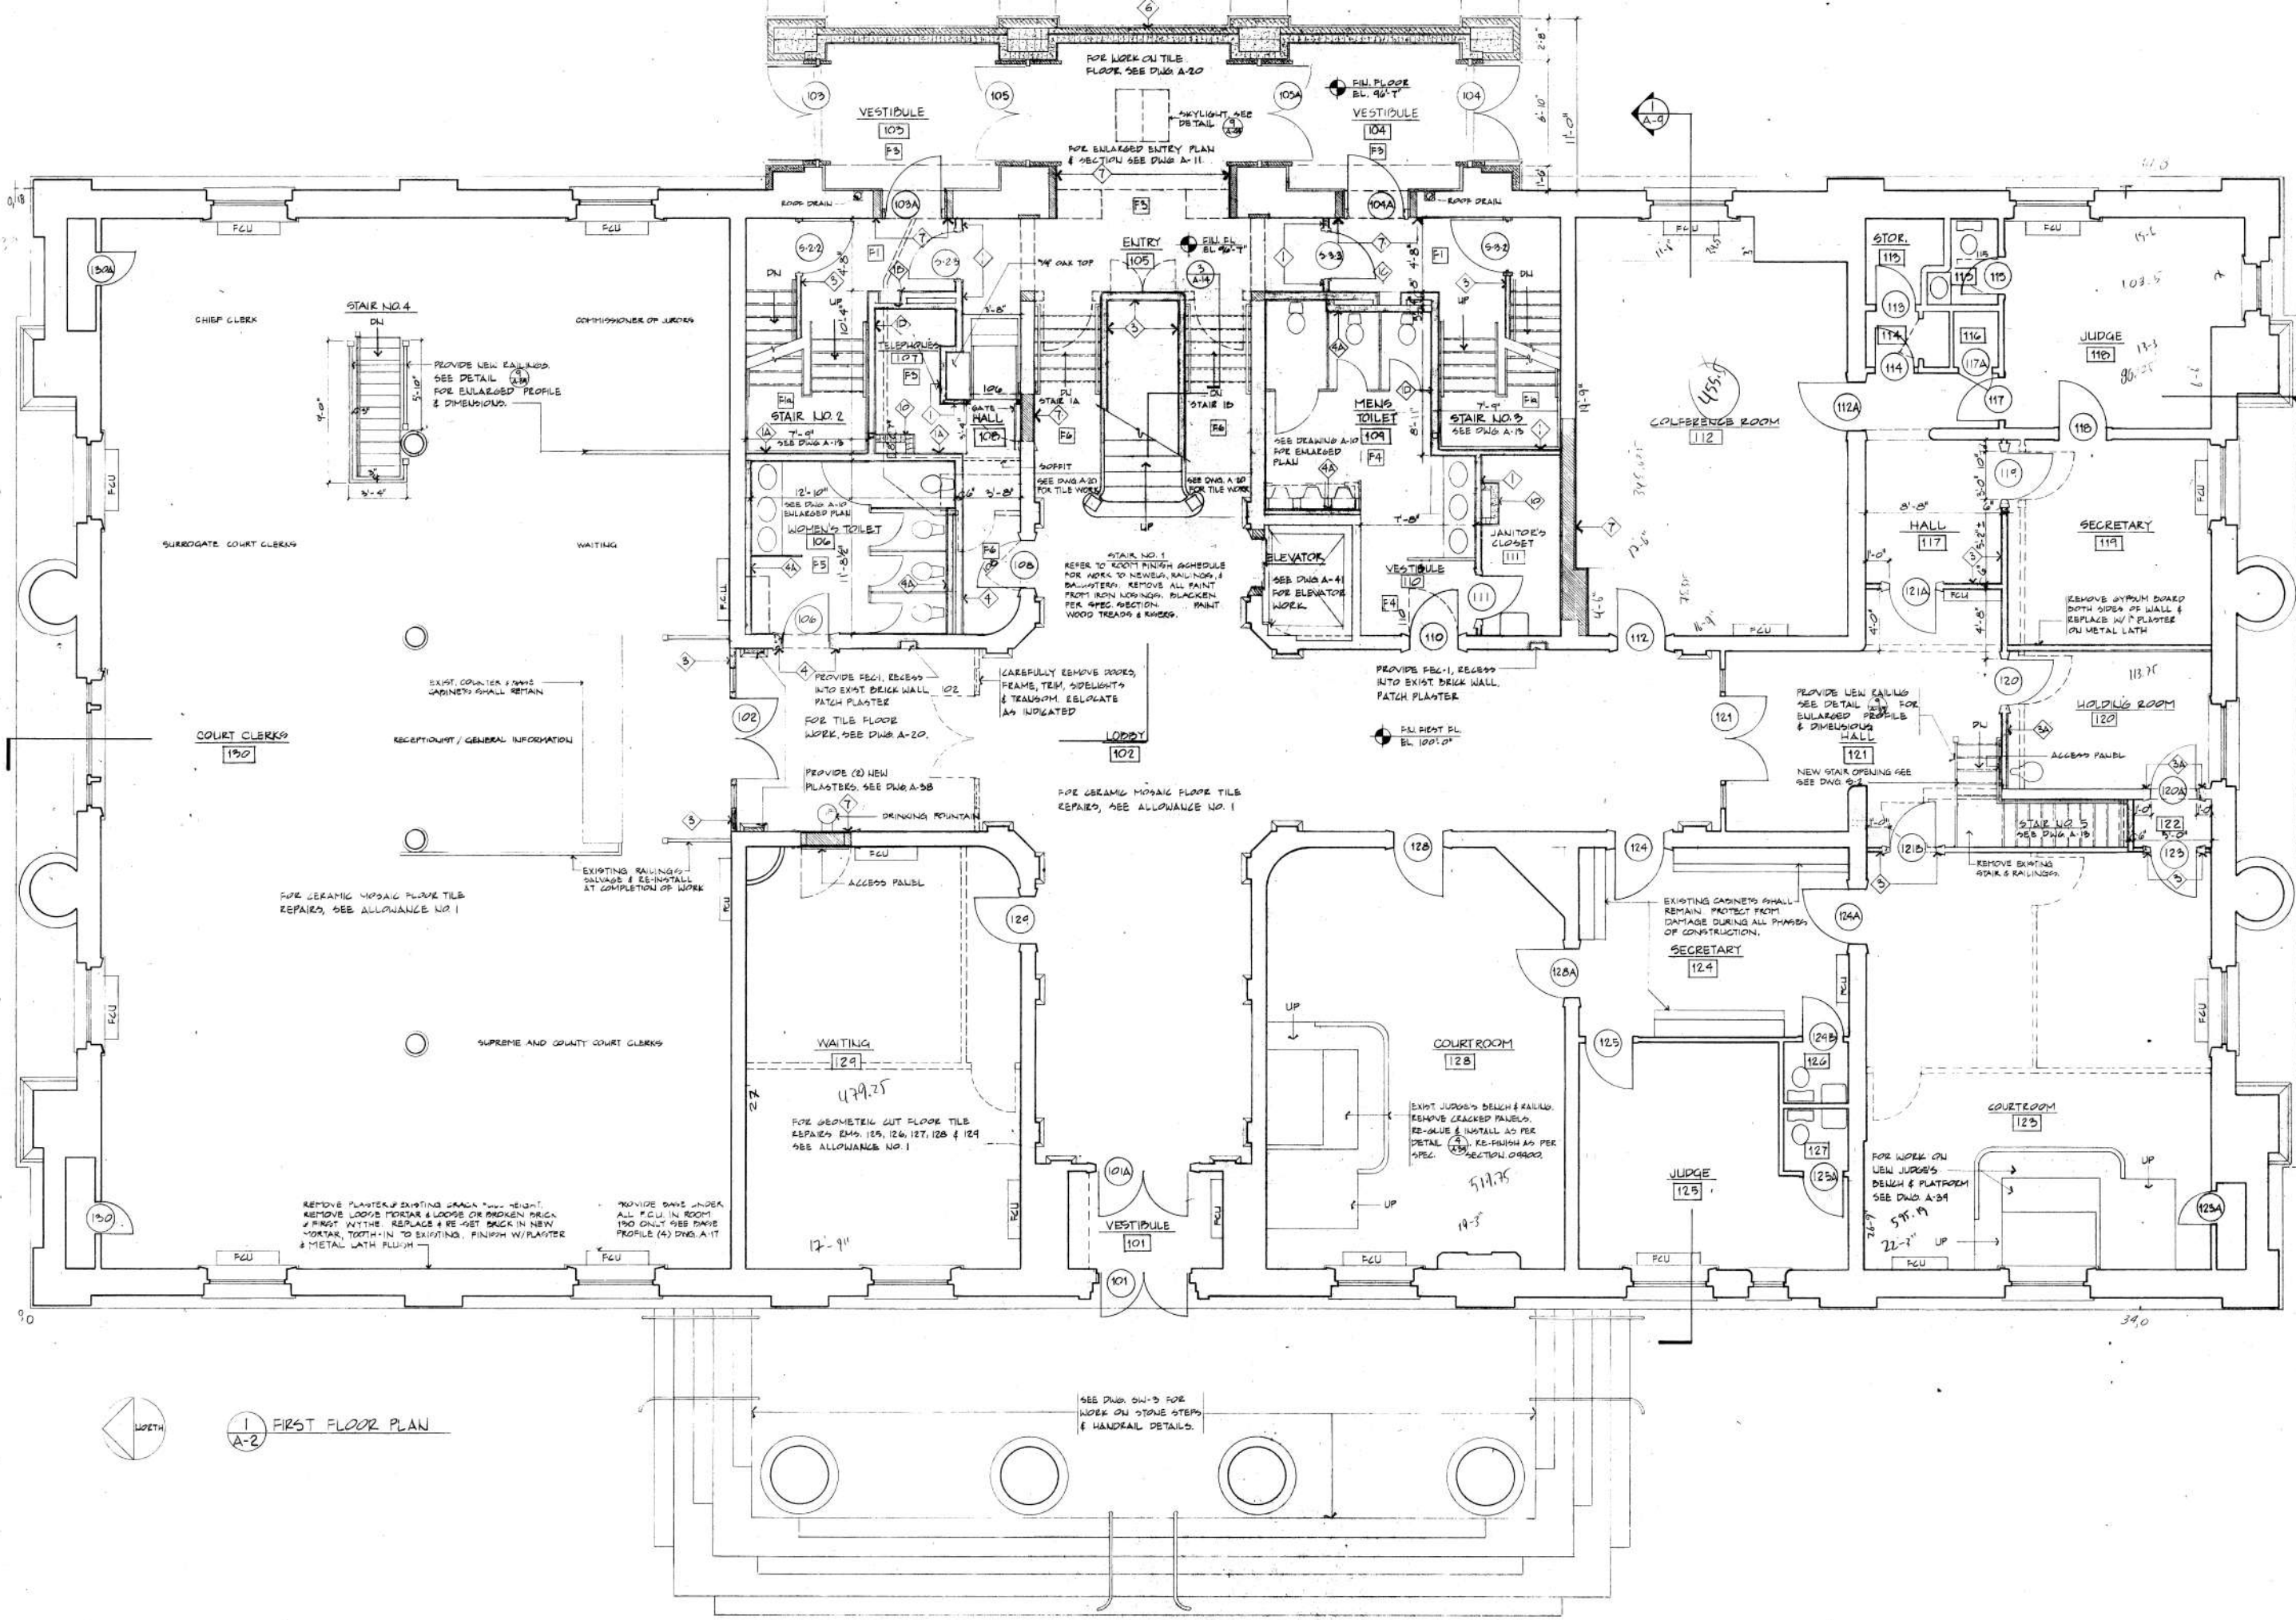

1 FIRST FLOOR PLAN
A-2

SEE DWG. SW-3 FOR
WORK ON STONE STEPS
& HANDRAIL DETAILS.